

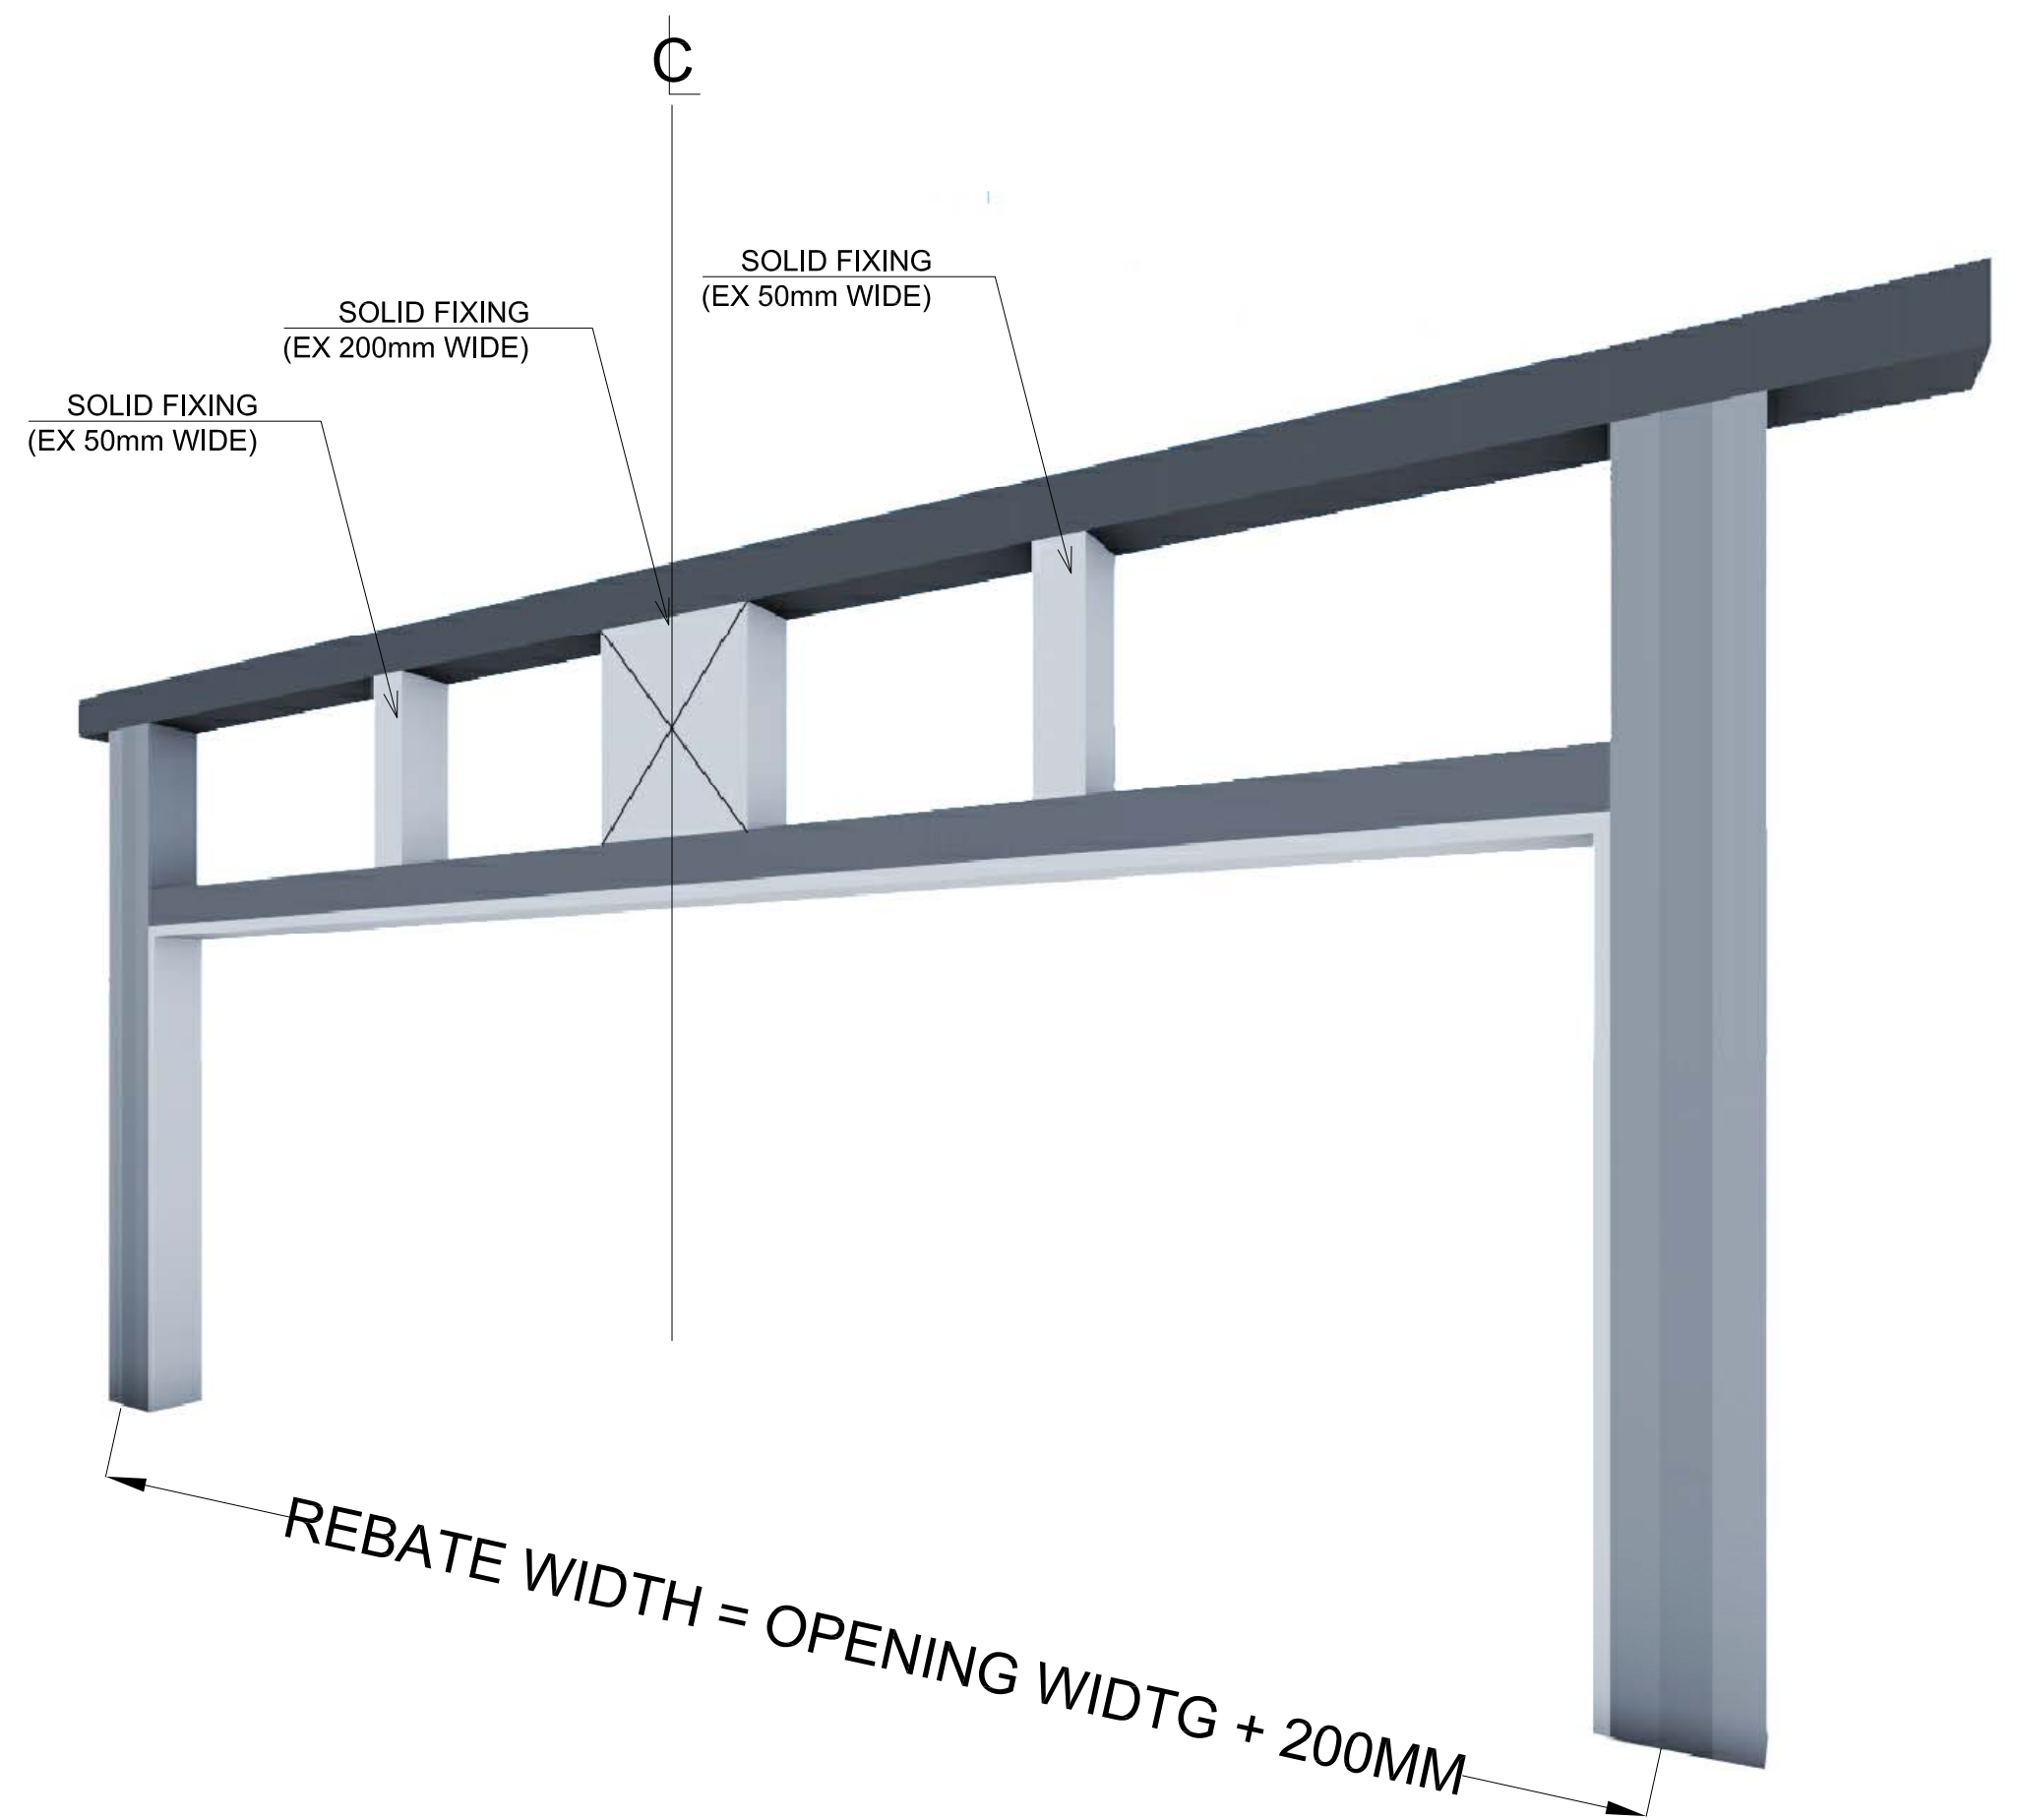


SECTIONAL PANELIFT

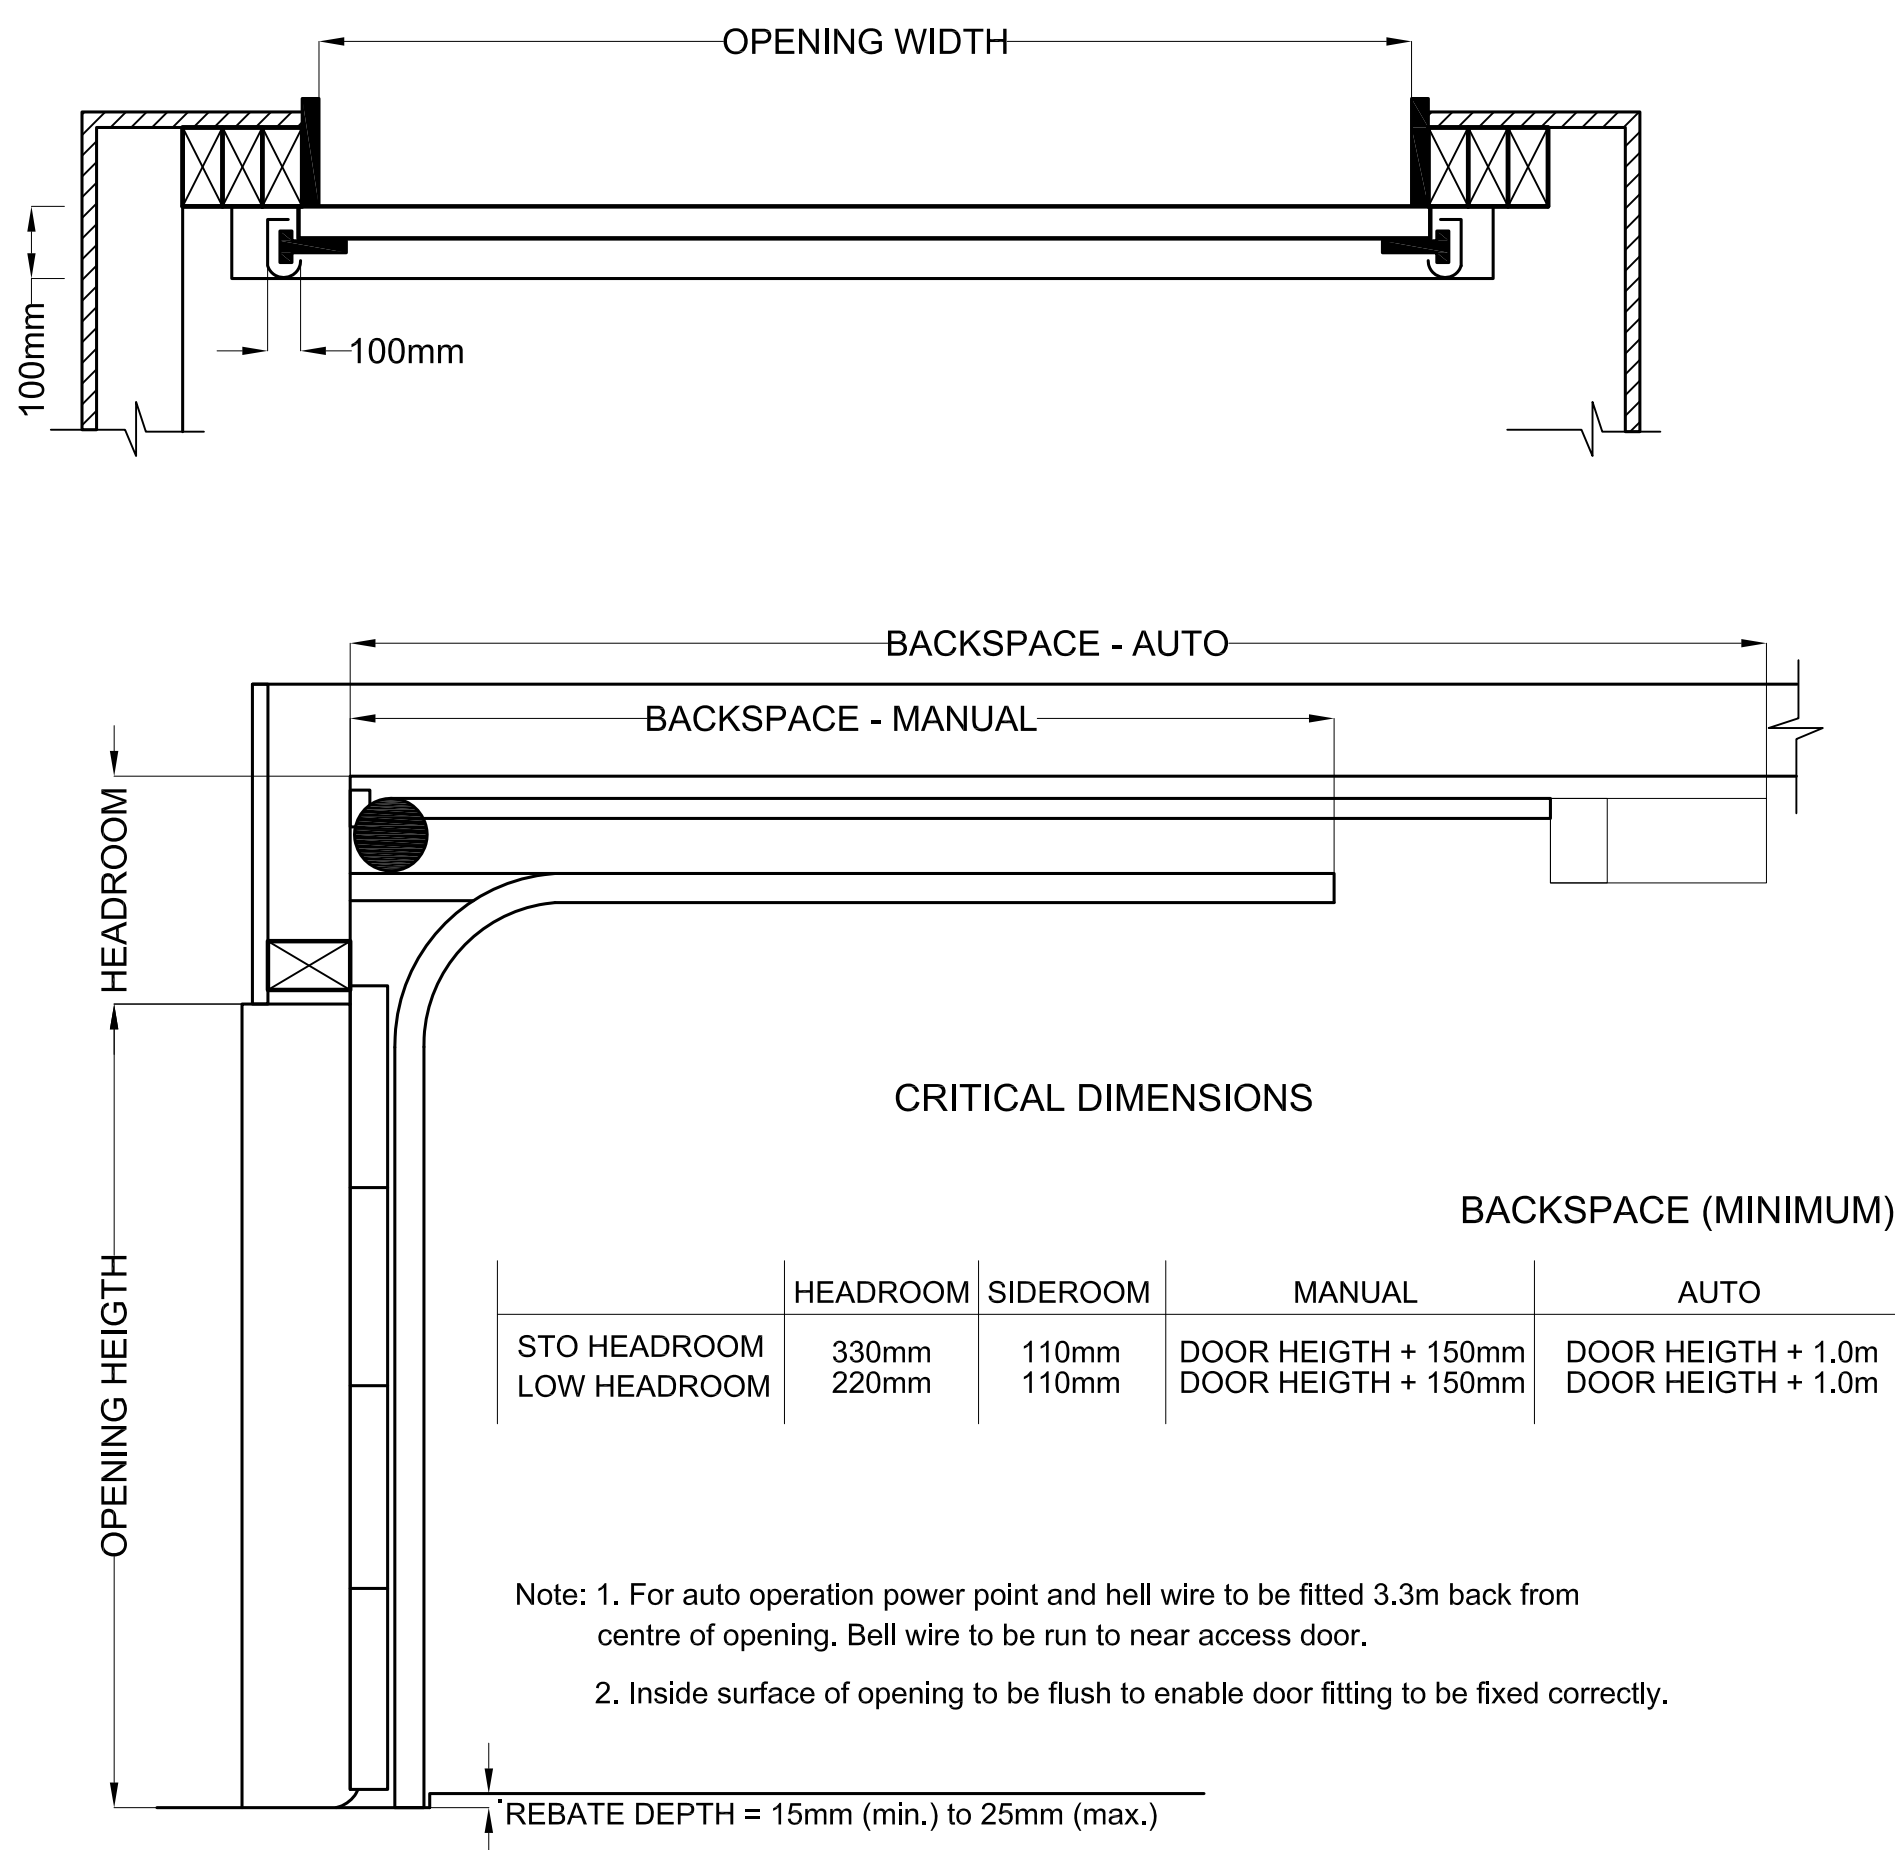


NOGGING DETAIL FOR SECTIONAL UP TO 2.3M HIGH (TRACK AND MOTOR FIXINGS)

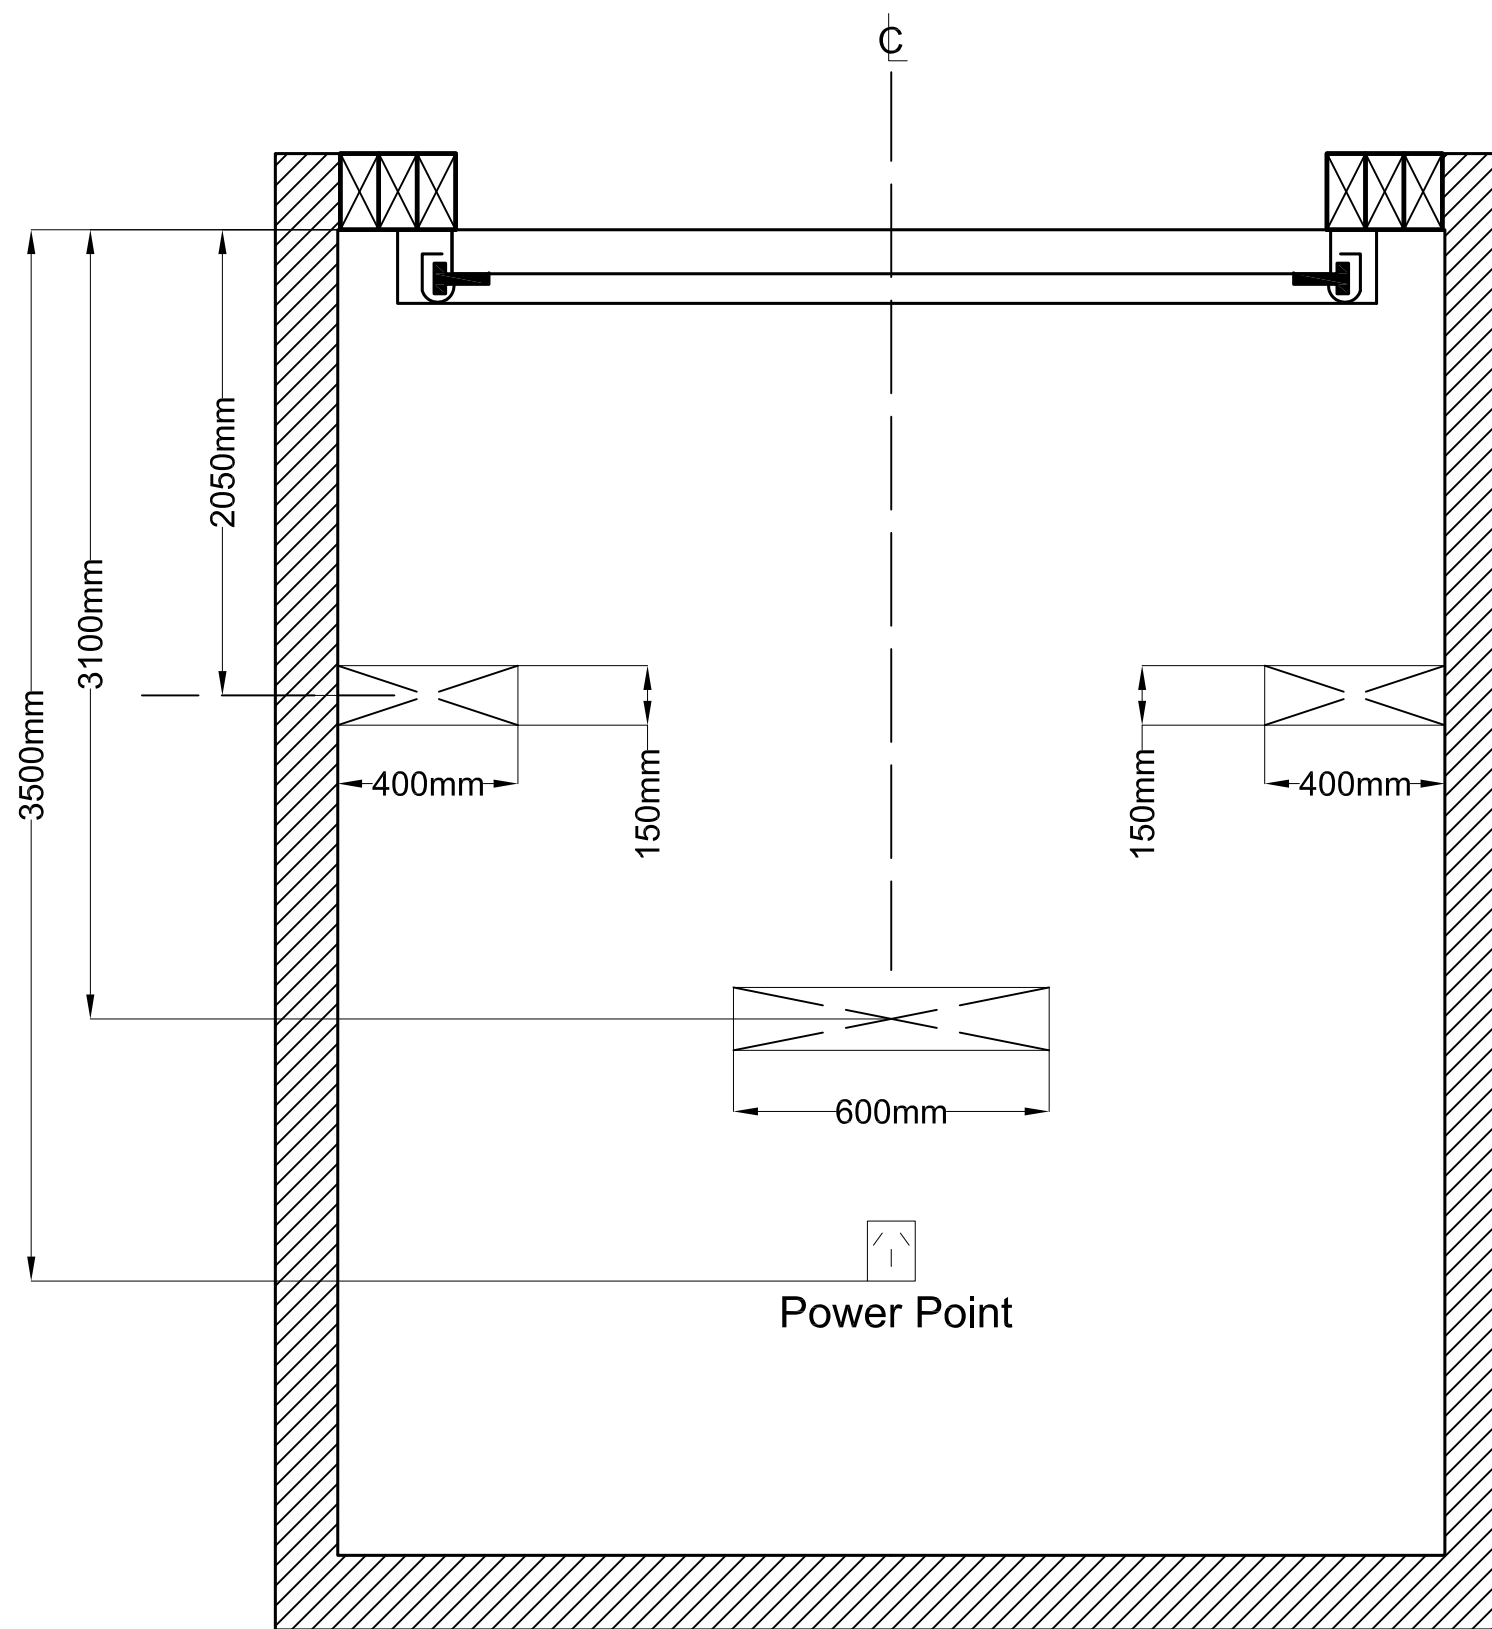

Note: The details shown are for 2.3m Maximum height Sectional Door with Standard 330mm Headroom. Also for Intermediate Headroom of 220mm with springing to front.

NOGGING DETAIL FOR SECTIONAL 2.35 – 3.35M HIGH (TRACK AND MOTOR FIXINGS)

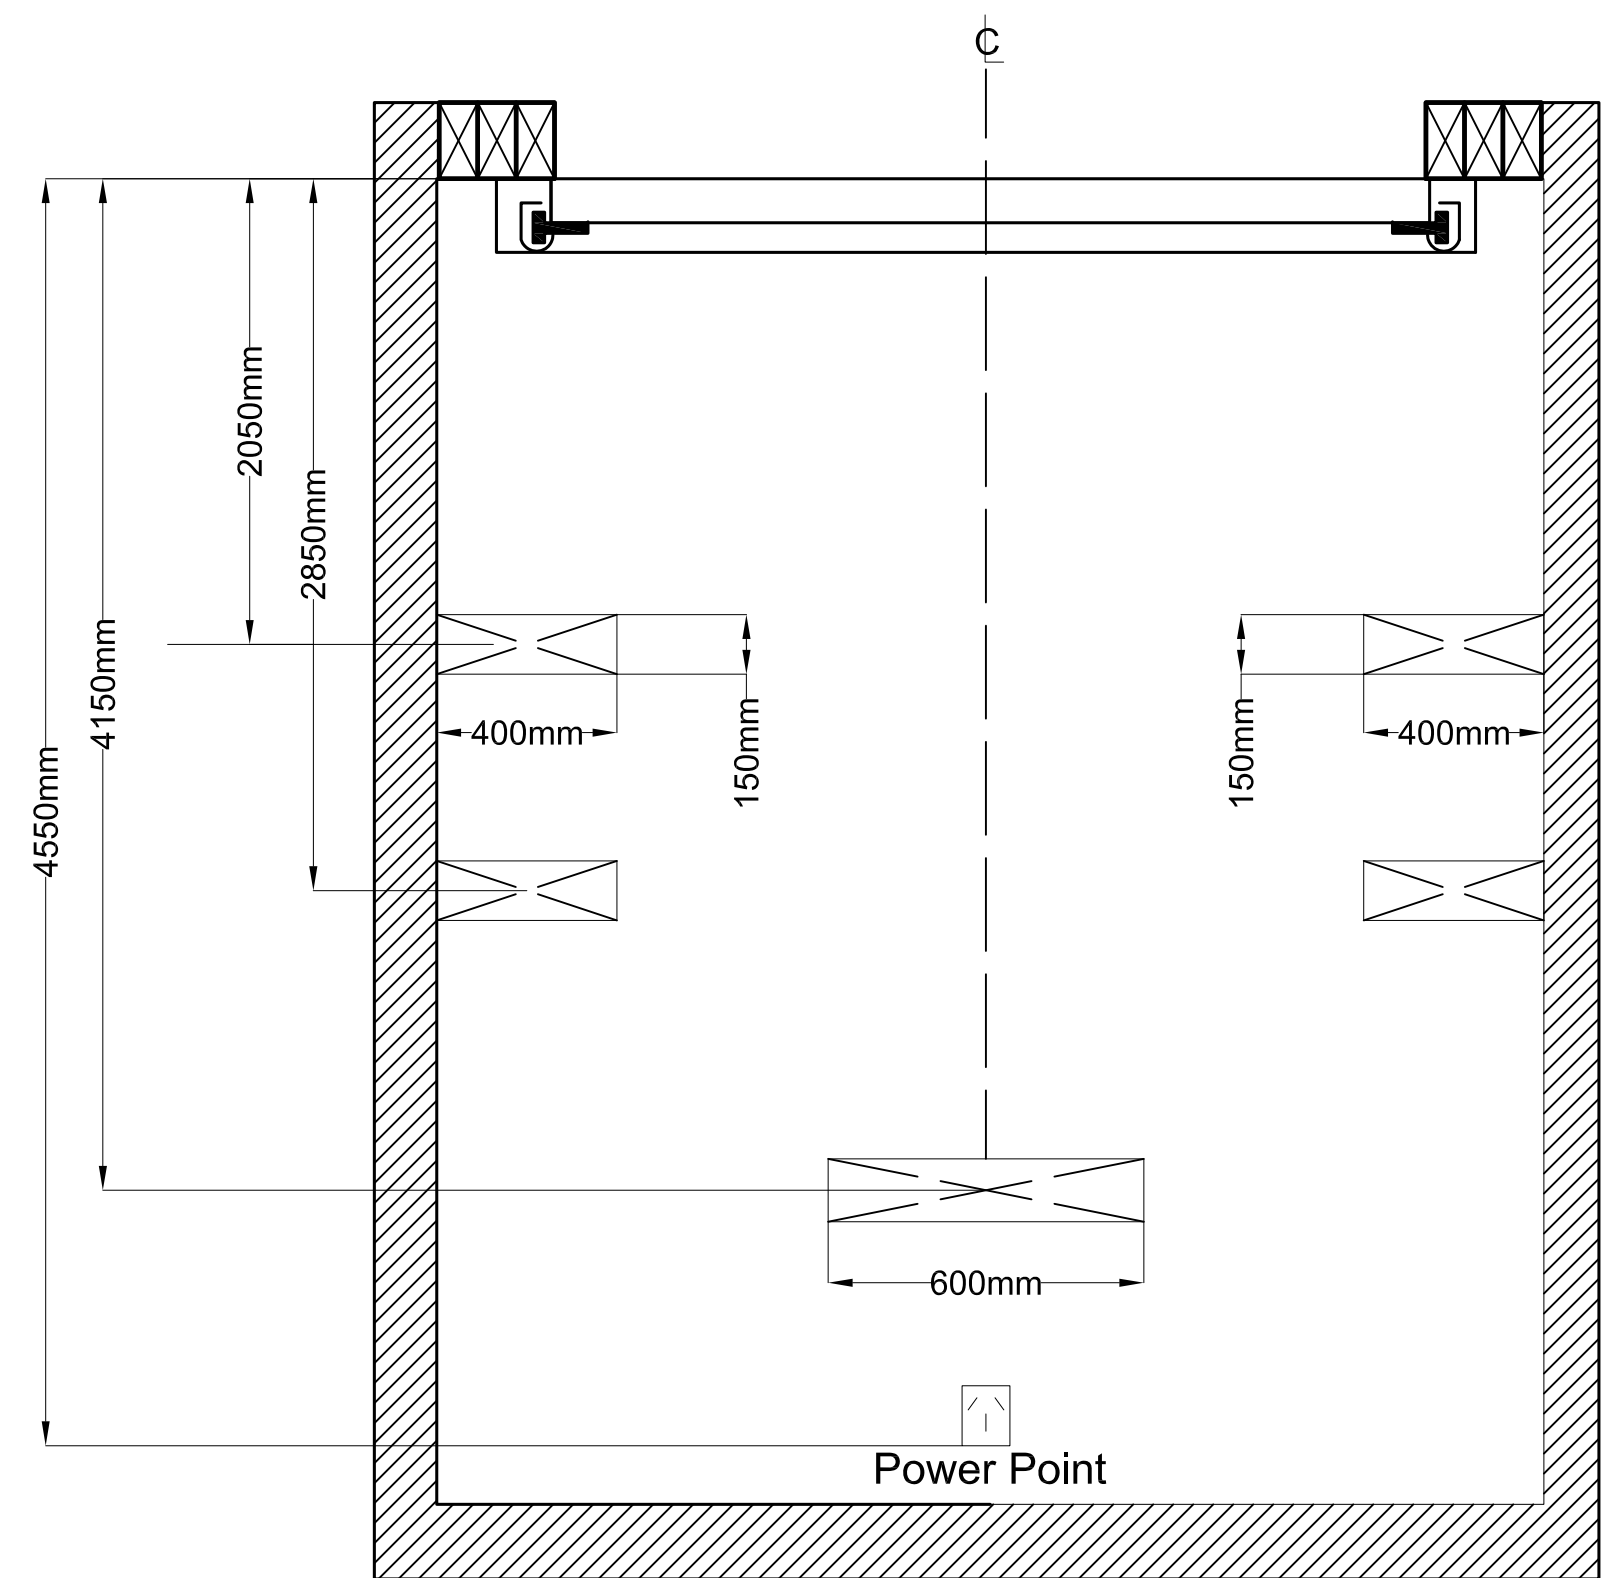

Note: The details shown are for 3.35m Maximum height Sectional Door with Standard 330mm Headroom. Also for Intermediate Headroom of 220mm with springing to front. Measurements for motor with 2.3m C-Rail and 1m extension.